



 

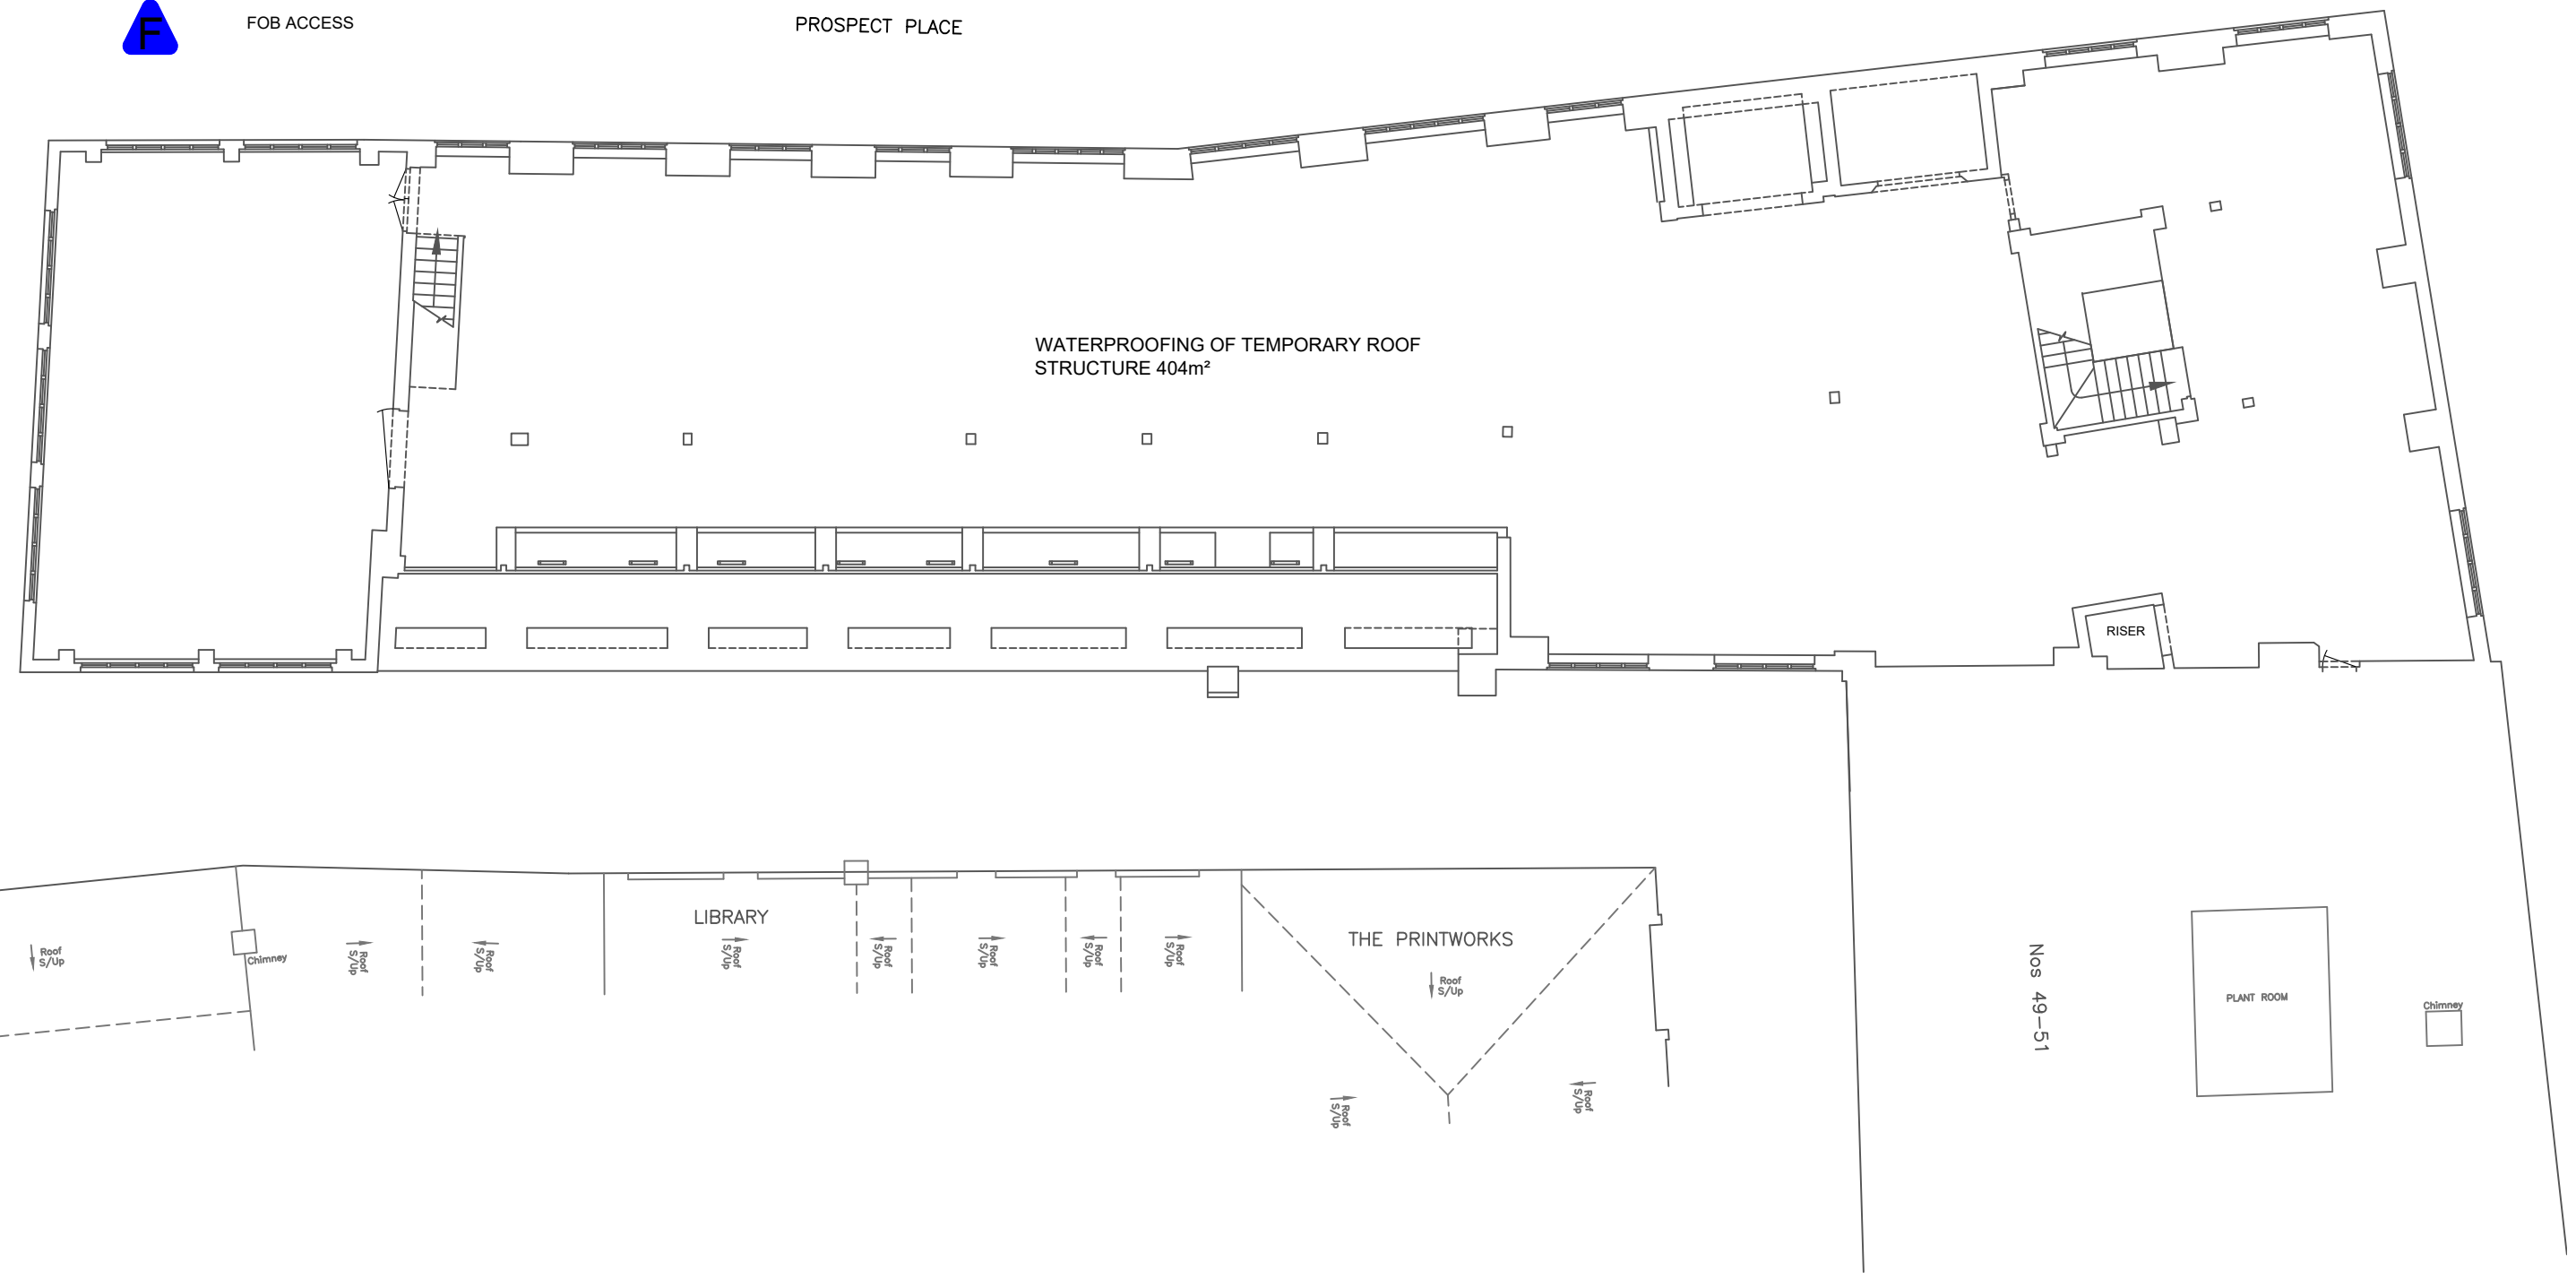
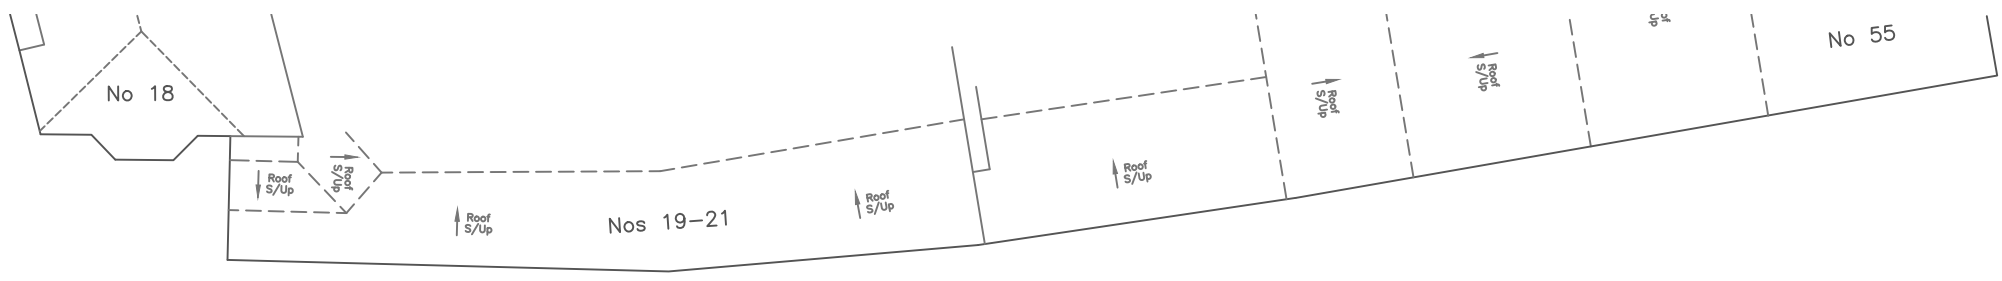


NOTES:
Do not scale this drawing.
All dimensions and conditions to be checked on site before any work commences. Any discrepancies must be notified before proceeding.

REVISIONS:
A 15.03.2019
B 20.03.2019

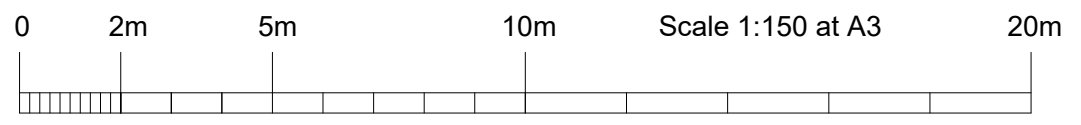

-  DEMO WALL
-  1 HR FIRE RATED WALL
-  NEW
-  EXISTING
-  FOB ACCESS



Casper Cummins RIBA
Chartered Architect

07966 234915
caspercummins@gmail.com


Project	Observer Building	Client	WRNV
Drawing	Proposed Fourth Floor Plan 1st Occupancy		

Scale	1:150 @ A3
Date	14th March 19


Drg No
OBS042-67 REVB

NOTES:
Do not scale this drawing.
All dimensions and conditions to be checked on site before any work commences. Any discrepancies must be notified before proceeding.


REVISIONS:
A 15.03.2019
B 20.03.2019

 

- DEMO WALL
- 1 HR FIRE RATED WALL
- NEW
- EXISTING
- F FOB ACCESS

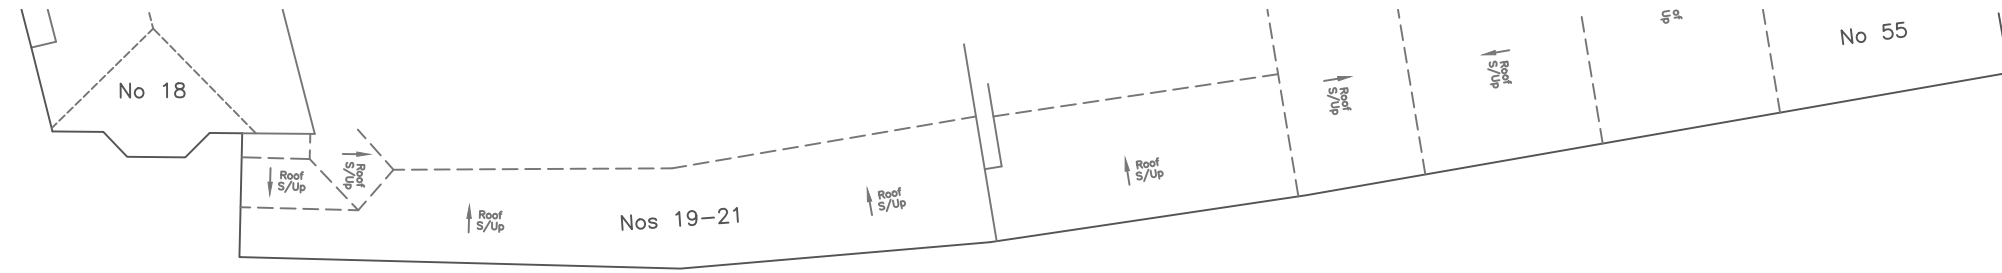

PROSPECT PLACE

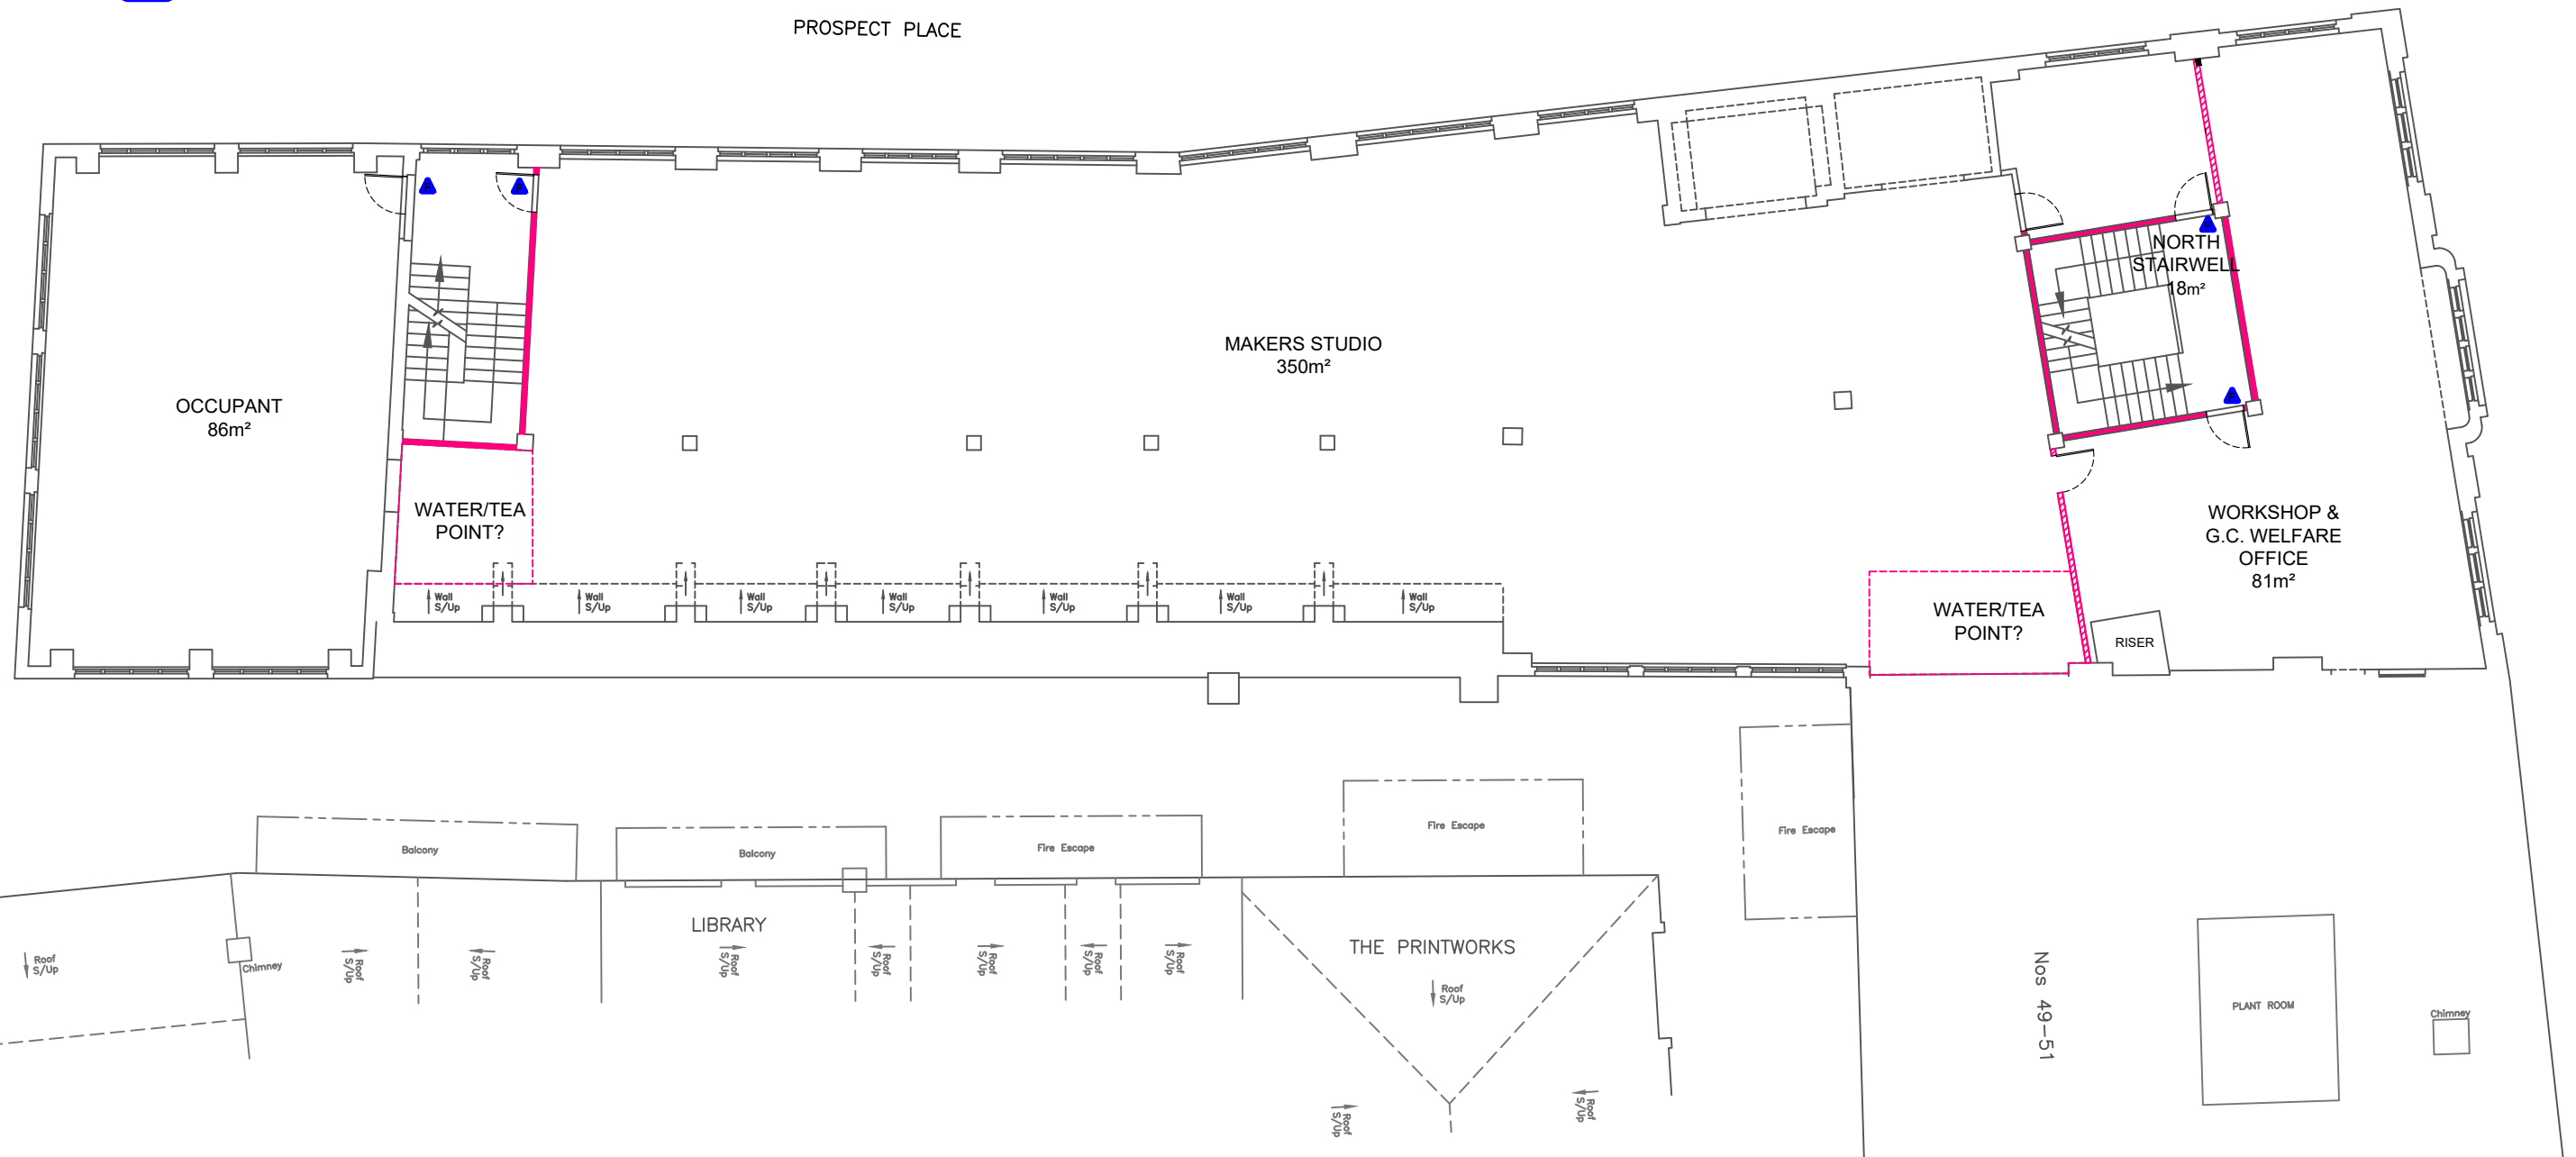

Casper Cummins RIBA
Chartered Architect

07966 234915
caspercummins@gmail.com

Project **Observer Building** Client **WRNV**

Drawing **Proposed Third Floor Plan 1st Occupancy**


Scale 1:150 @ A3






Date 14th March 19


Drg No **OBS042-68 REVB**

 NOTES:
Do not scale this drawing.
All dimensions and conditions to be checked on site before any work commences. Any discrepancies must be notified before proceeding.


REVISIONS:
A 15.03.2019
B 20.03.2019



-  DEMO WALL
-  1 HR FIRE RATED WALL
-  NEW
-  EXISTING
-  FOB ACCESS

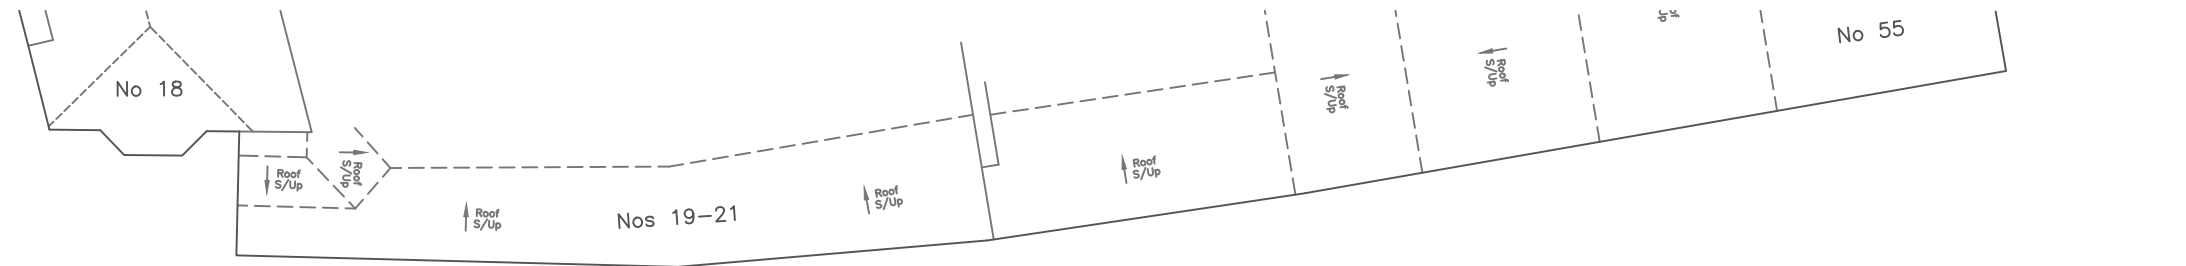

PROSPECT PLACE

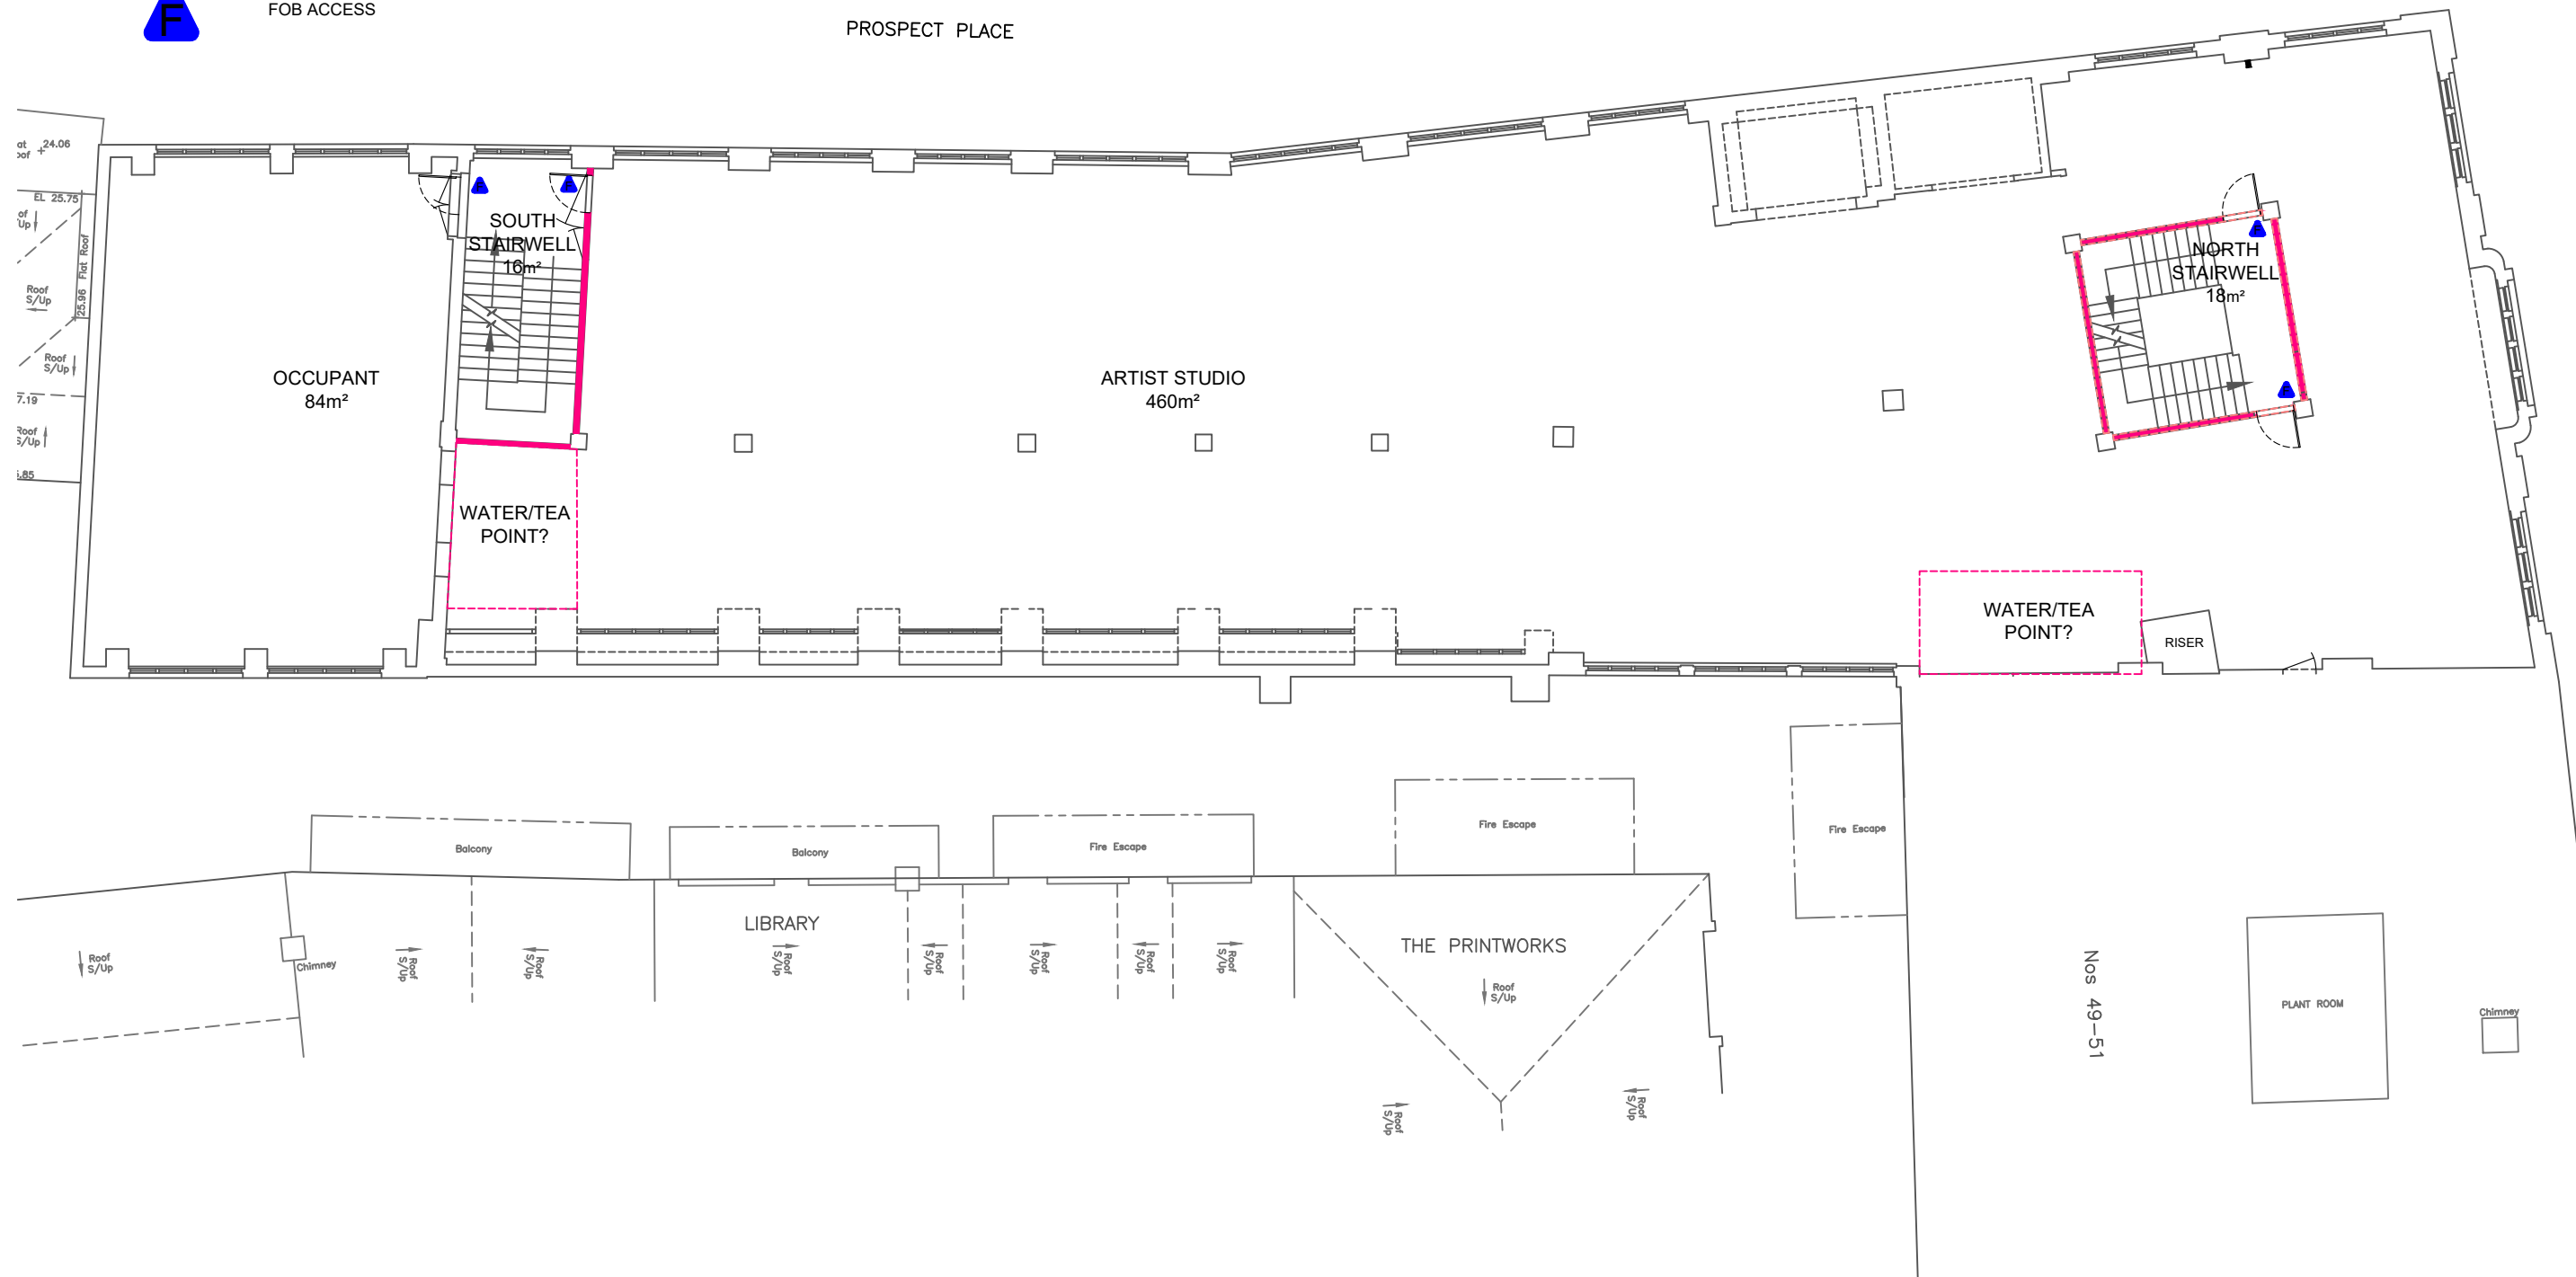

Casper Cummins RIBA
Chartered Architect




 

07966 234915
caspercummins@gmail.com


Project	Observer Building	Client	WRNV
Drawing	Proposed Second Floor Plan 1st Occupancy		
Scale	1:150 @ A3		
Date	14th March 19		
Drg No	OBS042-69 REVB		

NOTES:
Do not scale this drawing.
All dimensions and conditions to be checked on site before any work commences. Any discrepancies must be notified before proceeding.

REVISIONS:
A 15.03.2019
B 20.03.2019



-  DEMO WALL
-  1 HR FIRE RATED WALL
-  NEW
-  EXISTING
-  FOB ACCESS

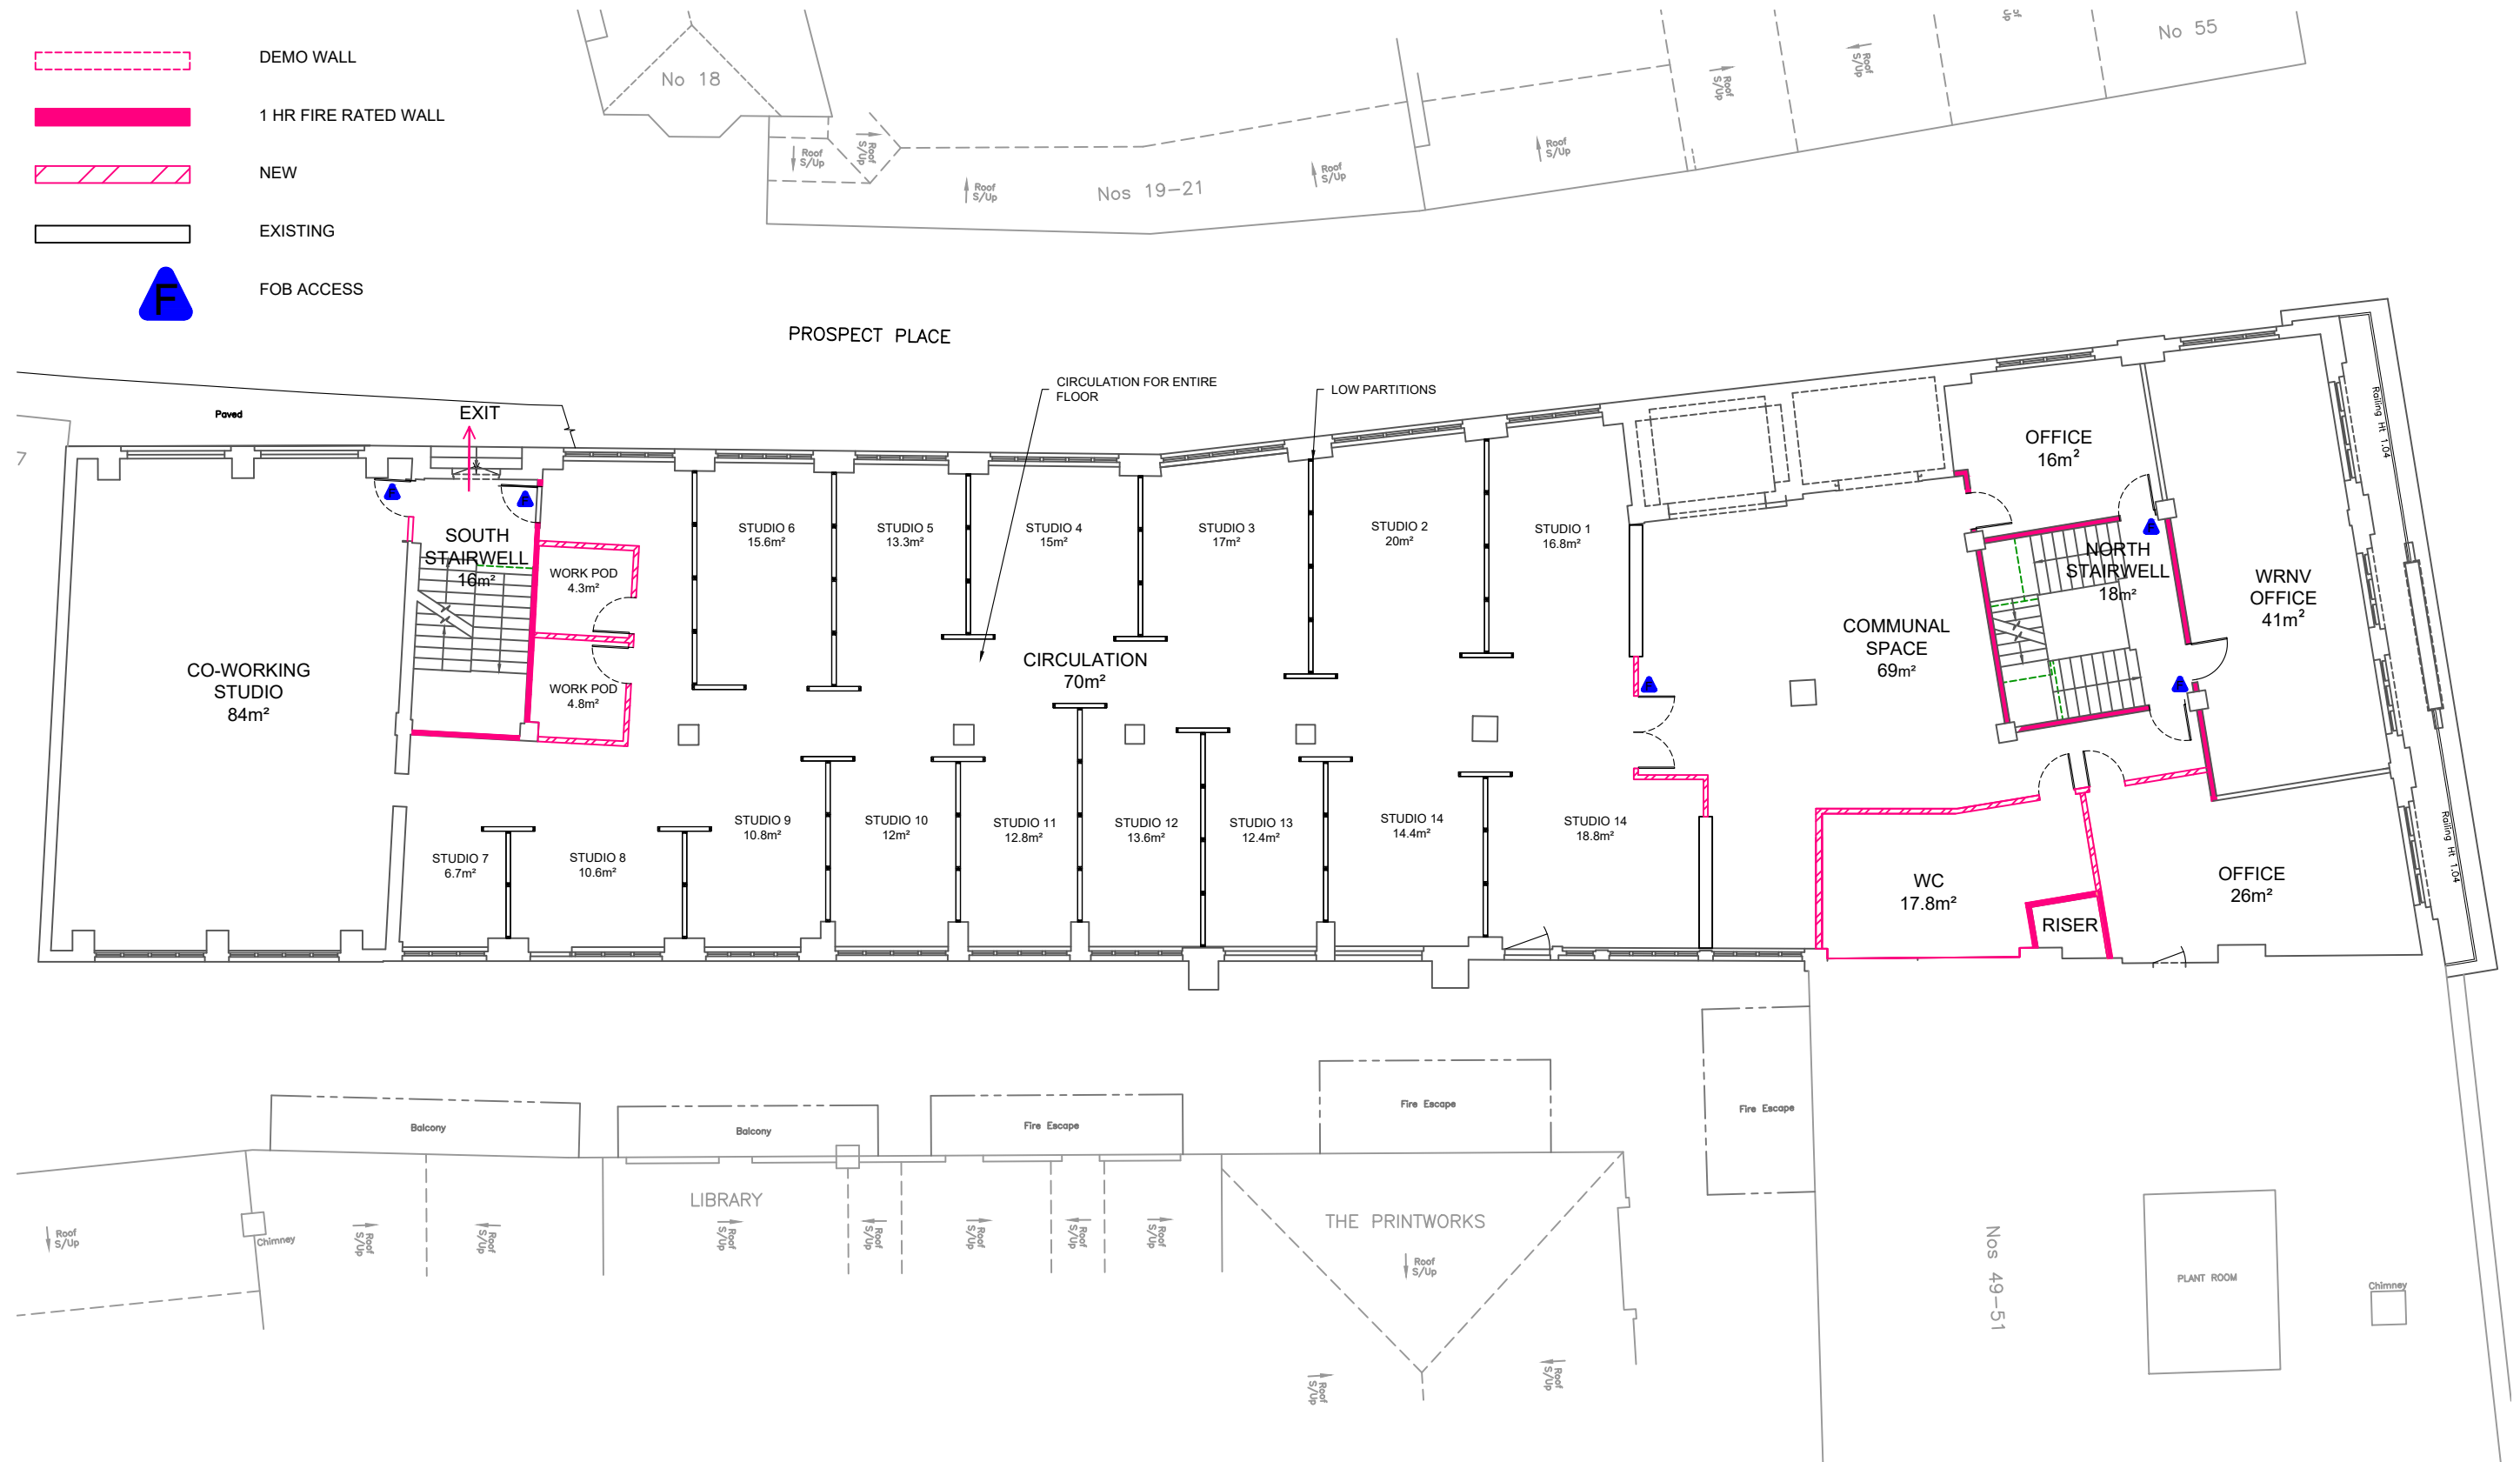

Casper Cummins RIBA
Chartered Architect

07966 234915
caspercummins@gmail.com

Project Observer Building Client WRNV

Drawing Proposed First Floor Plan 1st Occupancy


Scale 1:150 @ A3






Date 14th March 19


Drg No OBS042-70 REV B

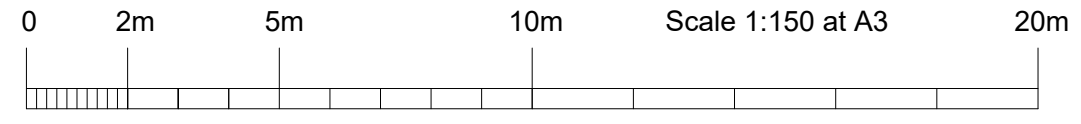NOTES:
Do not scale this drawing.
All dimensions and conditions to be checked on site before any work commences. Any discrepancies must be notified before proceeding.

REVISIONS:
A 15.03.2019
B 20.03.2019



-  DEMO WALL
-  1 HR FIRE RATED WALL
-  NEW
-  EXISTING
-  FOB ACCESS

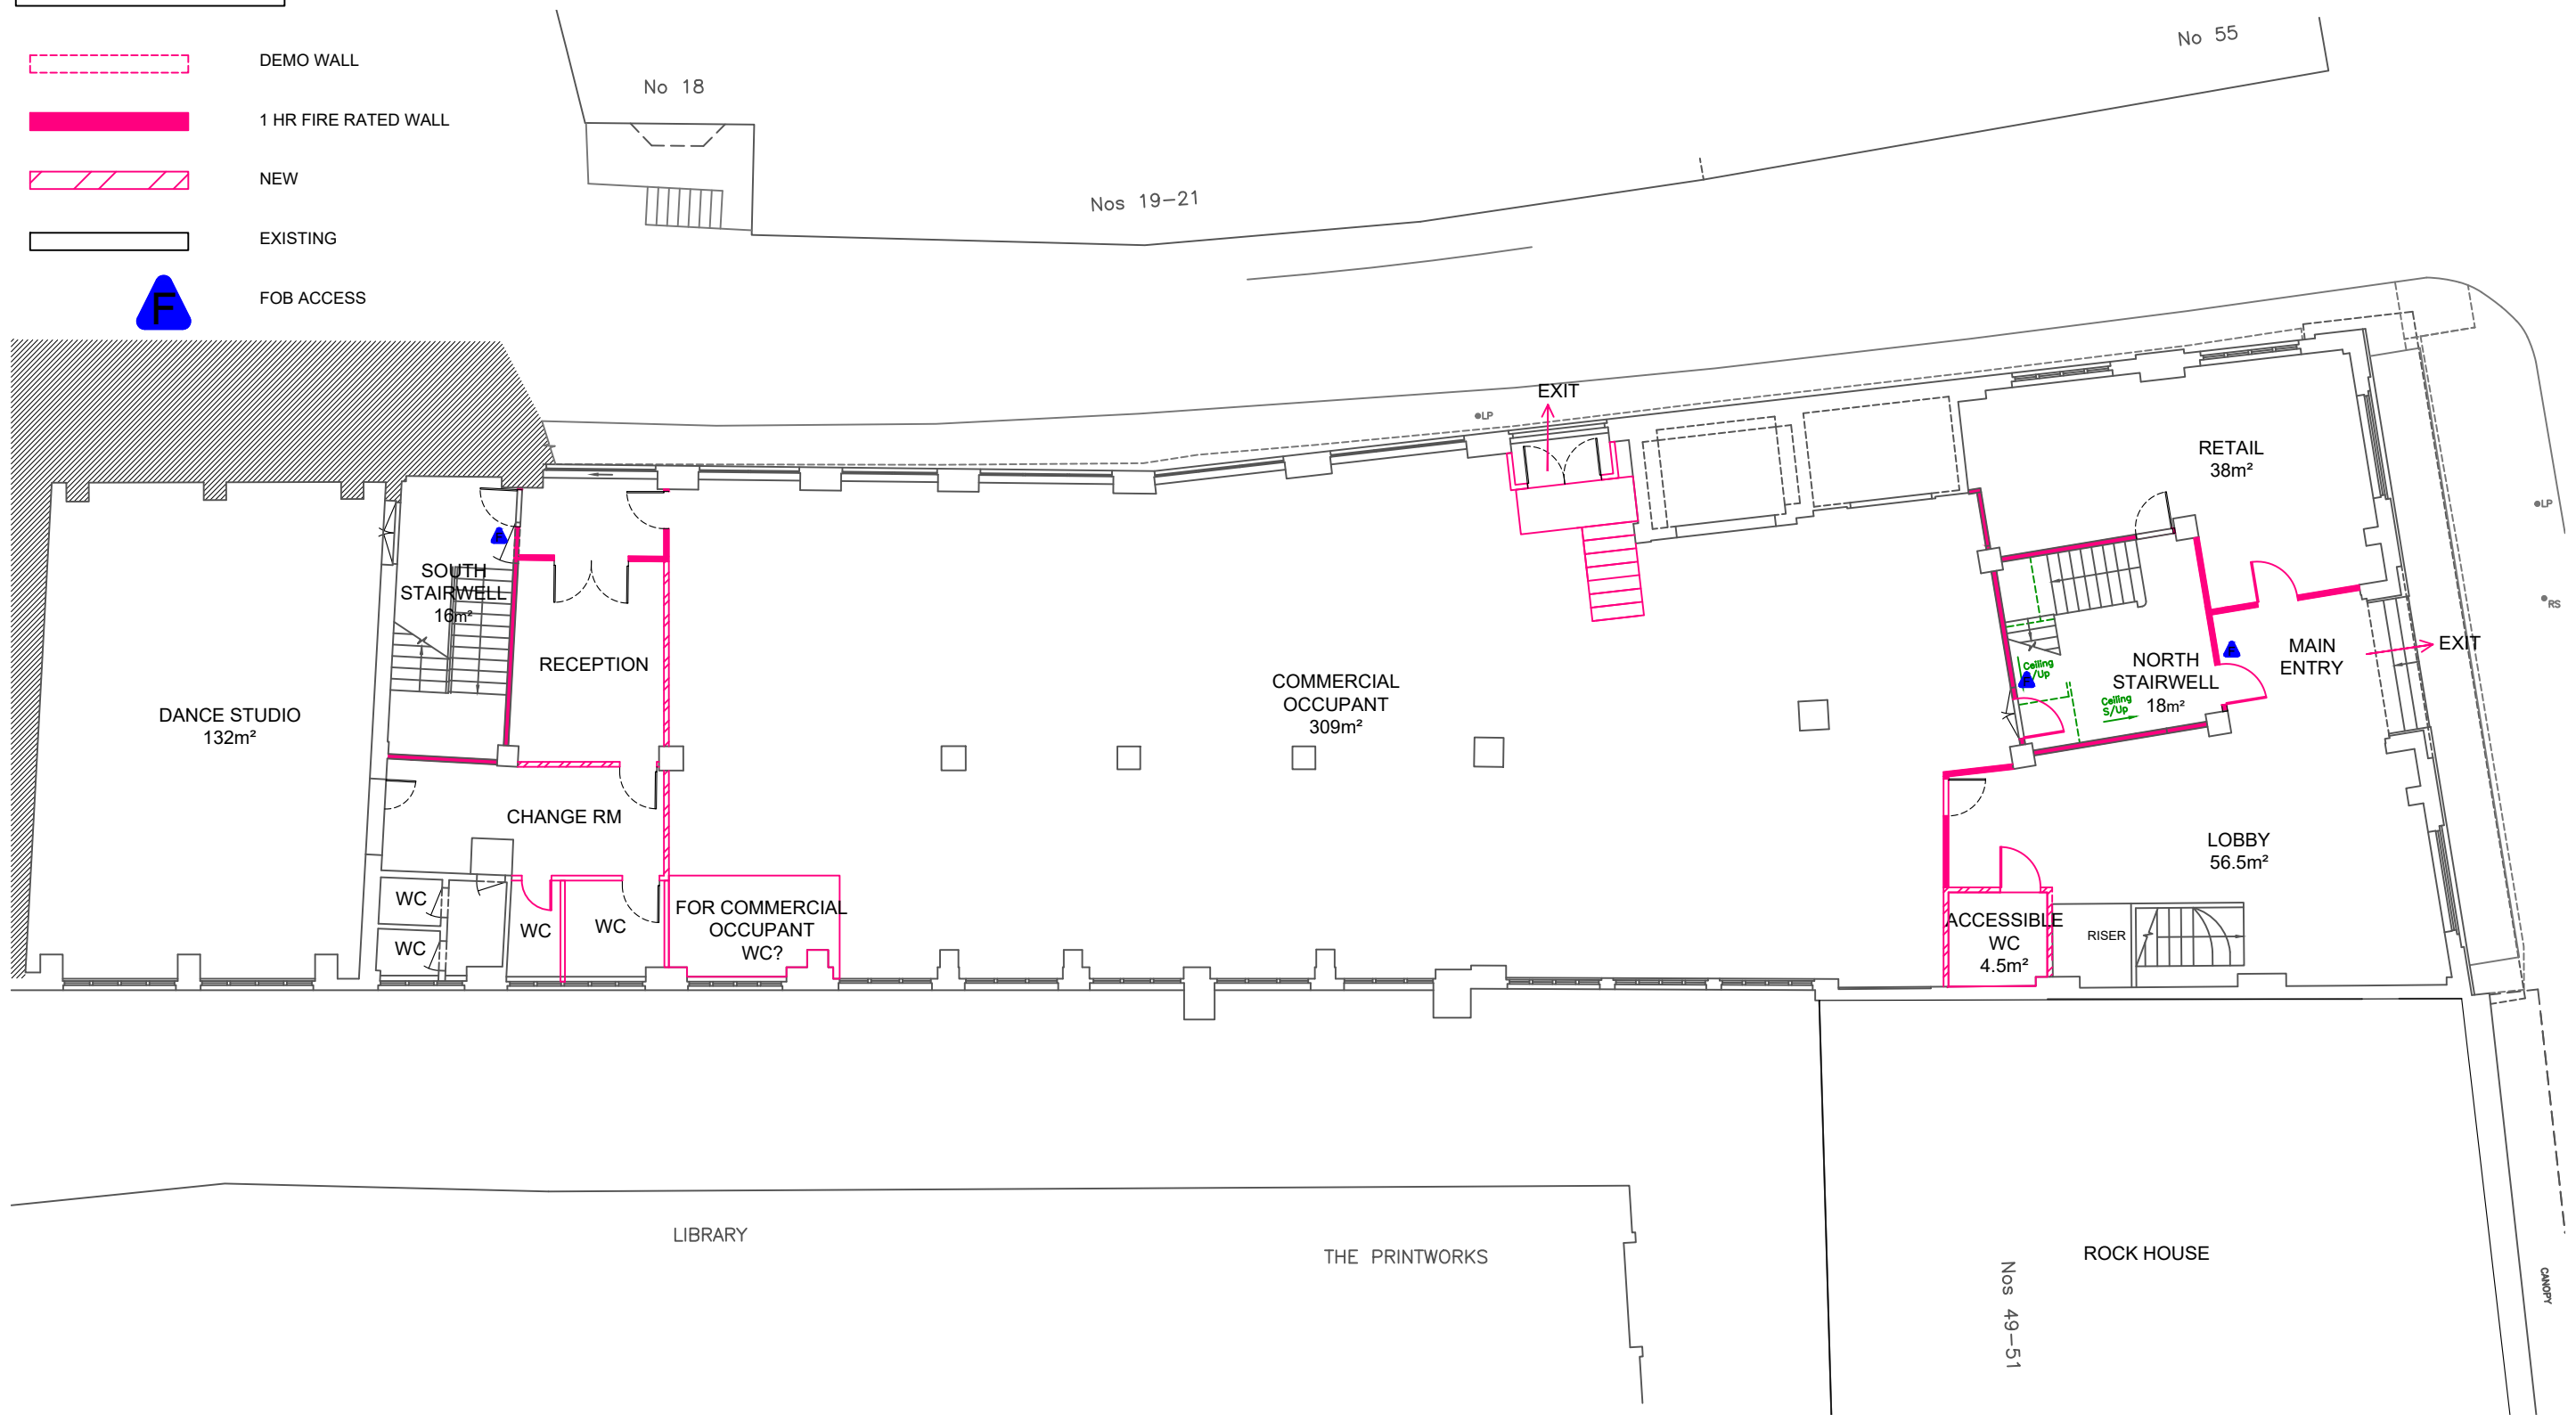


Casper Cummins RIBA
Chartered Architect




 

07966 234915
caspercummins@gmail.com


Project	Observer Building	Client	WRNV
Drawing	Proposed Ground Floor Plan 1st Occupancy		
Scale	1:50 @ A3		
Date	14th March 19		
Drg No	OBS042-71 REVB		

NOTES:
Do not scale this drawing.
All dimensions and conditions to be checked on site before any work commences. Any discrepancies must be notified before proceeding.

 REVISIONS:
A 15.03.2019
B 20.03.2019



-  DEMO WALL
-  1 HR FIRE RATED WALL
-  NEW
-  EXISTING
-  FOB ACCESS

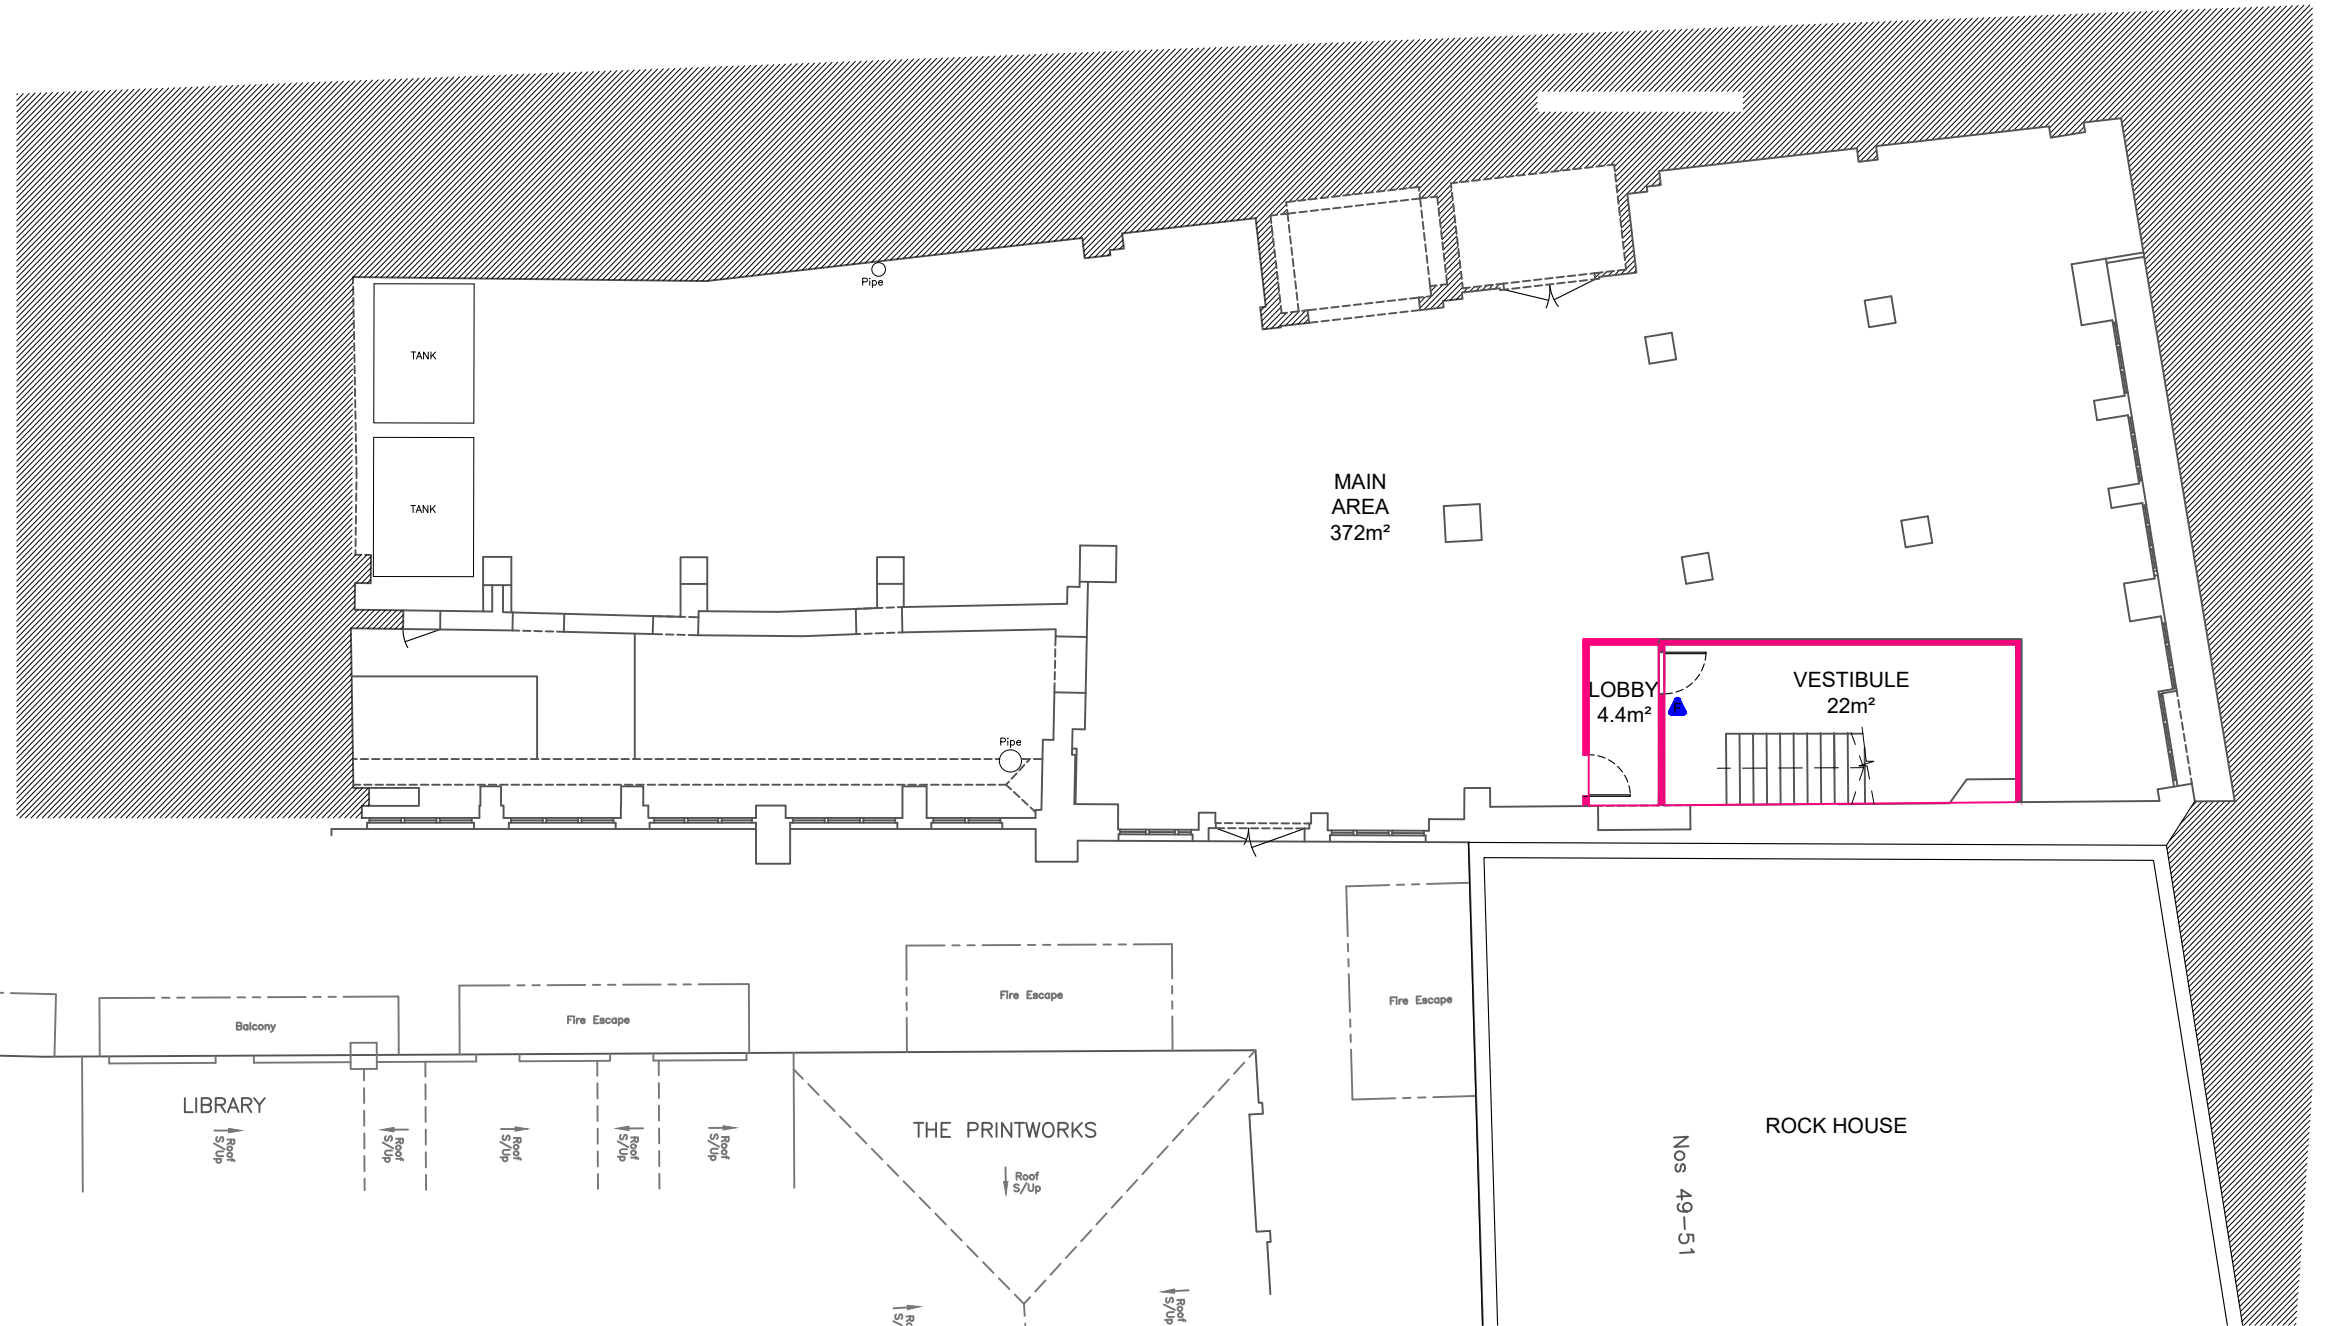

Casper Cummins RIBA
Chartered Architect

07966 234915
caspercummins@gmail.com

Project: Observer Building
Client: WRNV

Drawing: Proposed Mezzanine Floor Plan 1st Occupancy

Scale: 1:150 @ A3

Date: 14th March 19

Dwg No: **OBS041-72 REV B**

NOTES:
Do not scale this drawing.
All dimensions and conditions to be checked on site before any work commences. Any discrepancies must be notified before proceeding.

REVISIONS:
A 15.03.2019
B 20.03.2019

Casper Cummins RIBA
Chartered Architect

07966 234915
caspercummins@gmail.com


Project
Observer Building

Client
WRNV

Drawing
Proposed Alley Level Floor Plan 1st Occupancy

Scale
1:150 @ A3
Date
14th March 19

Drg No
OBS042-73 REV B

 

- DEMO WALL
- 1 HR FIRE RATED WALL
- NEW
- EXISTING
- F FOB ACCESS

