


PROSPECT PLACE

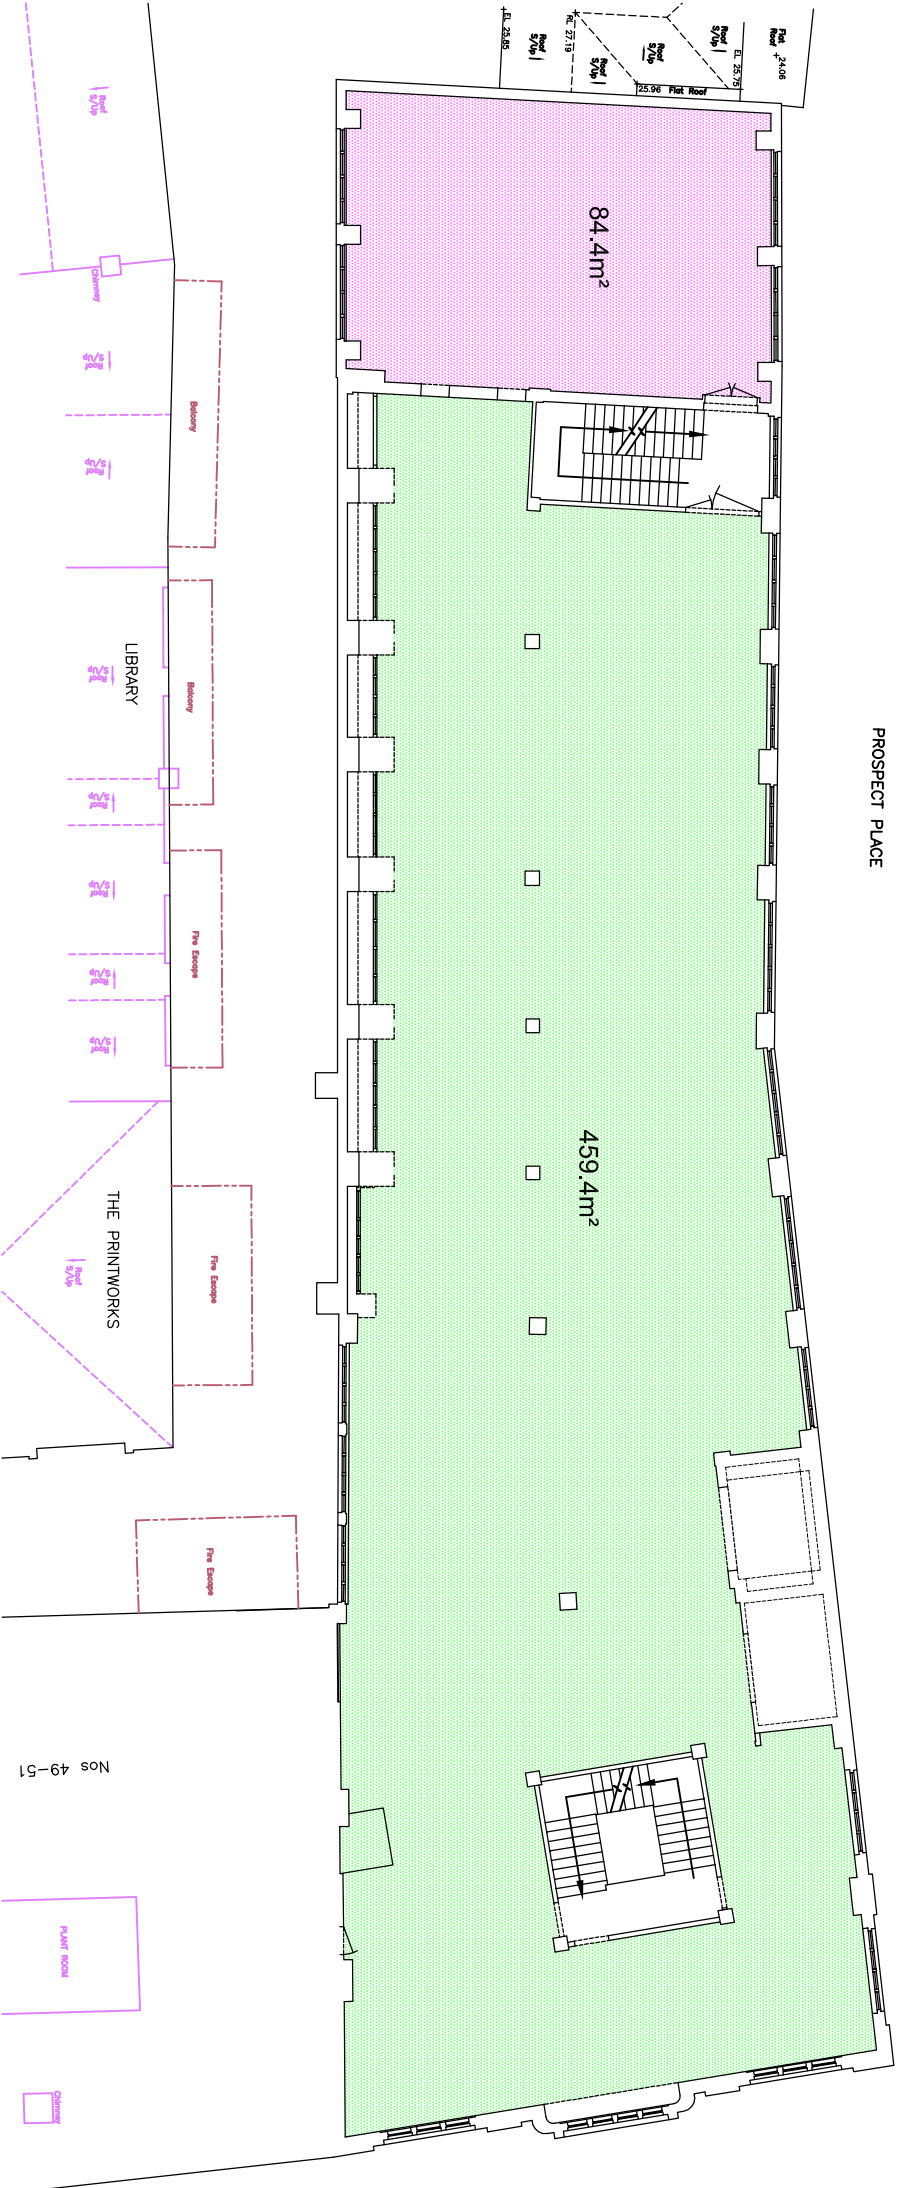

Casper Cummins RIBA  
Chartered Architect

07966 234915  
caspercummins@gmail.com

Project  
**Observer Building**

Client  
**WRNV**

Drawing  
**Second Floor Areas**

Scale  
1:200 @ A4

Date  
30th October 18

Dwg No

