
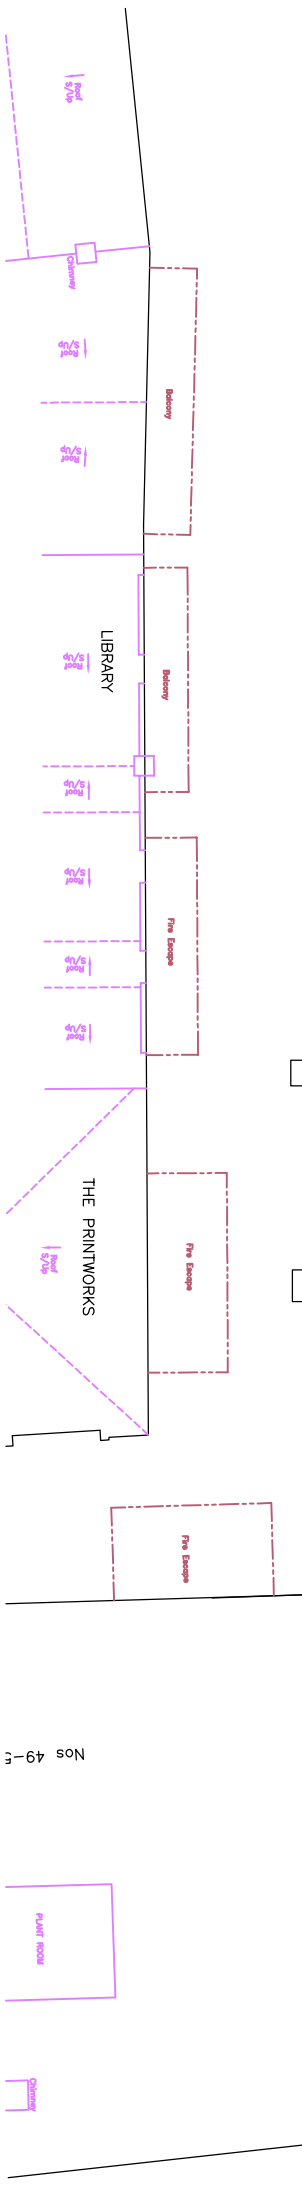


PROSPECT PLACE

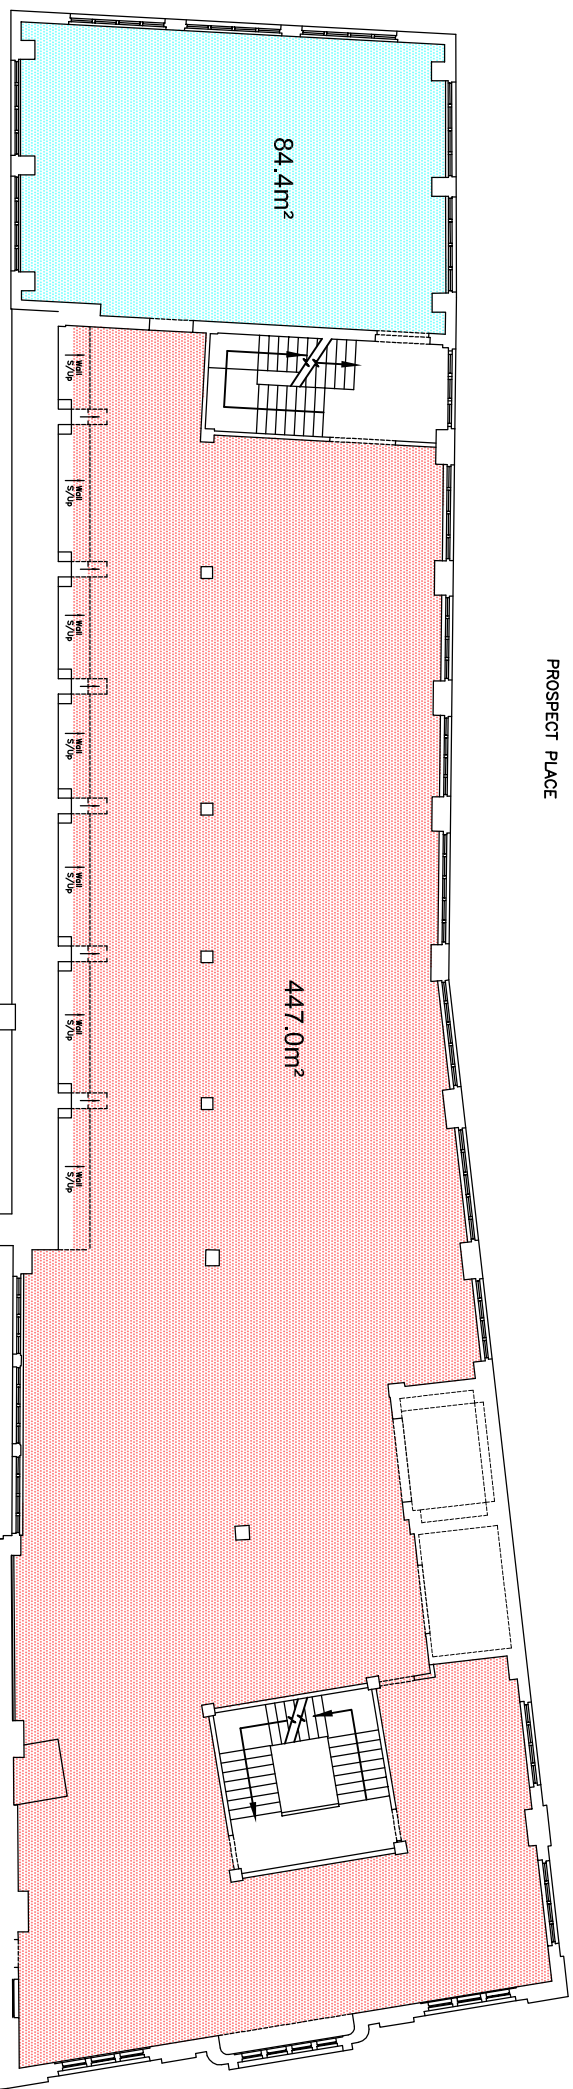

Casper Cummins RIBA
Chartered Architect

Project
Observer Building

Client
WRNV

Scale
1:200 @ A4

Date
30th October 18

Drawing

Third Floor Areas

07966 234915
caspercummins@gmail.com

Dwg No

30